



3 Gibson Street RICHMOND NSW

4 2 1

In a central, cul-de-sac location. Tastefully renovated and extended with upmarket inclusions and ducted air. Spacious living area with timber floors. Large Media/Rumpus Room. Near new kitchen with stainless-steel appliances and stone benchtops. Stylish new bathrooms and fitted laundry. 4 bedrooms with built-in robes. Upstairs main bedroom suite with a retreat/study area and ensuite. Delightful covered outdoor entertaining area with lighting and a built-in gas BBQ. New driveway with gated side access to fenced backyard. Garaging with a lock-up studio, power and airconditioning. Walk to all conveniences.

Type : House
Land Size : 626 sqm
View : <https://www.bennettproperty.com.au/sale/nsw/hawkesbury/richmond/residential/house/6213272>



Michael Bennett
02 4578 1234




Scott Lee
0417 324 812



Measurements are approximate only.
Not to scale. For illustrative purposes only.



15.2m

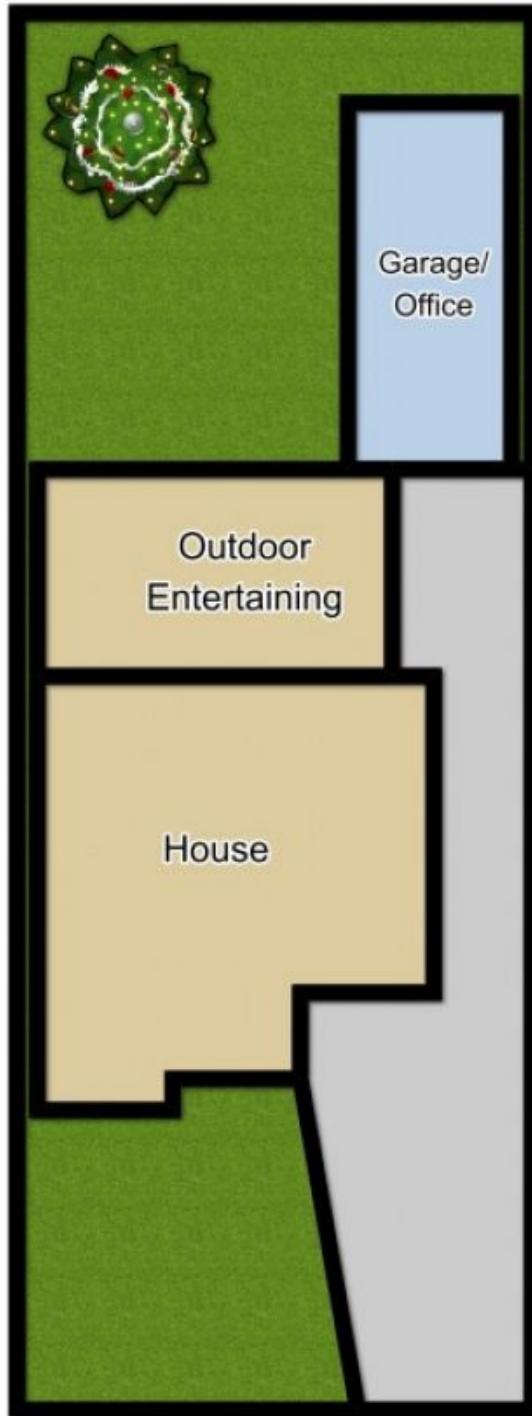

41.5m

40.6m

15.2m