

20 Stephen Street NORTH RICHMOND NSW


5 2 2

Large and beautifully presented BV/tile family home. Spacious and open plan living area, with ducted air. Open plan kitchen area with an island bench and pantry. There are 5 bedrooms - all with built-in robes. Updated ensuite and main bathroom. Large laundry with third toilet. Superb covered and paved outdoor entertaining terrace. Fenced and established yard with an inground pool, garden shed and tandem carport. Quiet and quality location. Close to schools and transport, shopping centre. Perfect family lifestyle.

Type : House
Building Size : 109 sqm
View : <https://www.bennettproperty.com.au/sale/nsw/hawkesbury/north-richmond/residential/house/6213373>




Michael Bennett
02 4578 1234

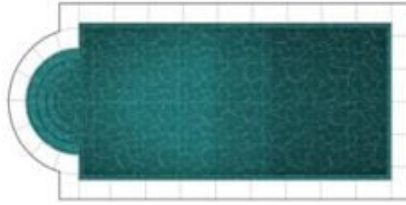

Measurements are approximate only.
Not to scale. For illustrative purposes only.



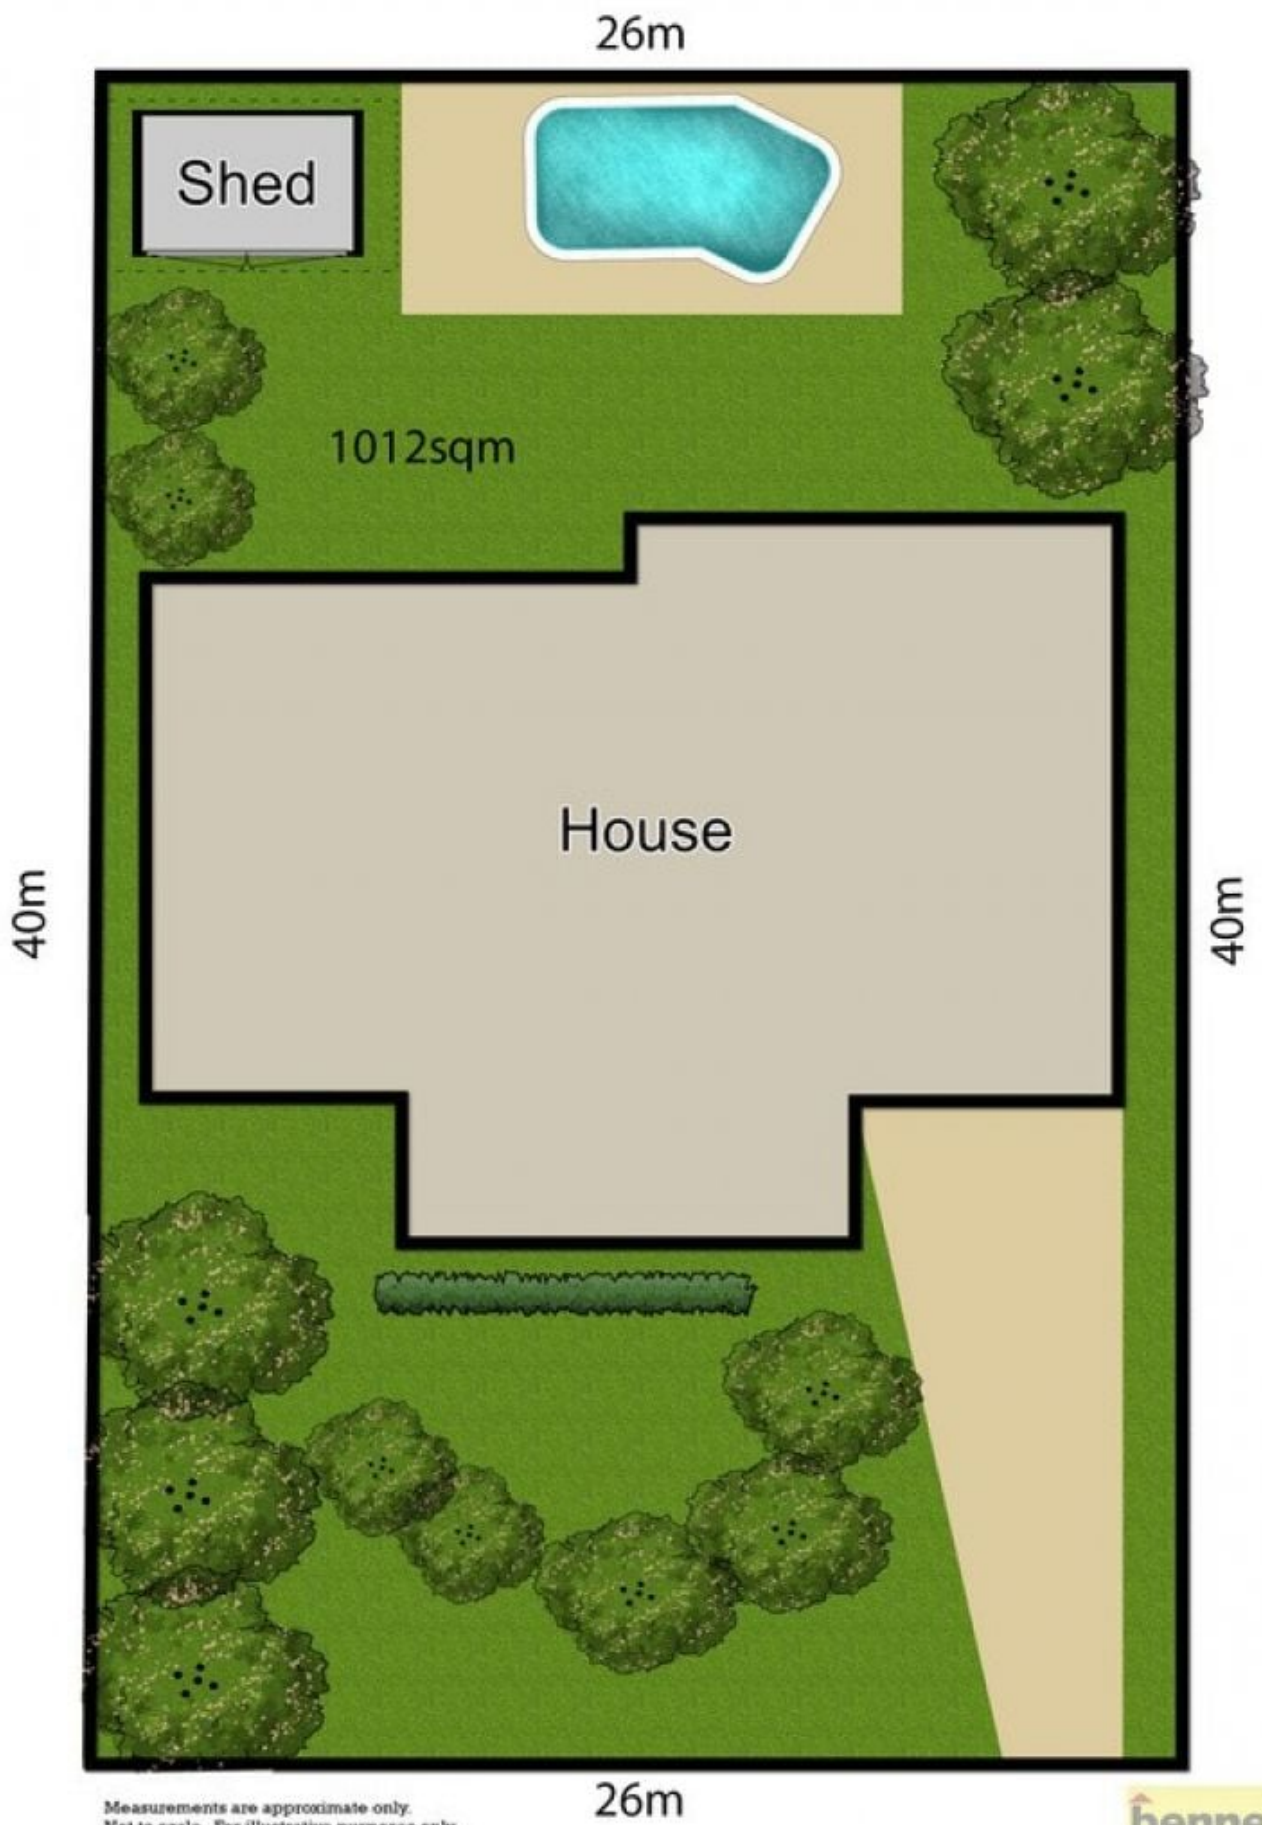

Measurements are approximate only.
Not to scale. For illustrative purposes only.

26m