



## 127 Windsor Street RICHMOND NSW

2 1

First time offered in over 50 years !

Charming weatherboard and iron roof cottage with bullnose verandah in original condition on 827sq metres in central main road location close to commercial sector, train line and parks. Amongst other homes of similar vintage forming an historic streetscape entrance to the town. The parcel of land was first purchased by William Mitchell in 1898 for 40 pounds who constructed the home.

Features 10 ft timber lined ceilings, timber lined walls, open fireplaces, front and rear verandahs and original fuel stove. Ideal for professional use, home renovators or build a 2nd home at rear (STCA). Must be sold.


**Type** : House  
**Land Size** : 827 sqm  
**View** : <https://www.bennettproperty.com.au/sale/nsw/hawkesbury/richmond/residential/house/6213468>



**Michael Bennett**  
02 4578 1234



Measurements are approximate only.  
Not to scale. For illustrative purposes only.

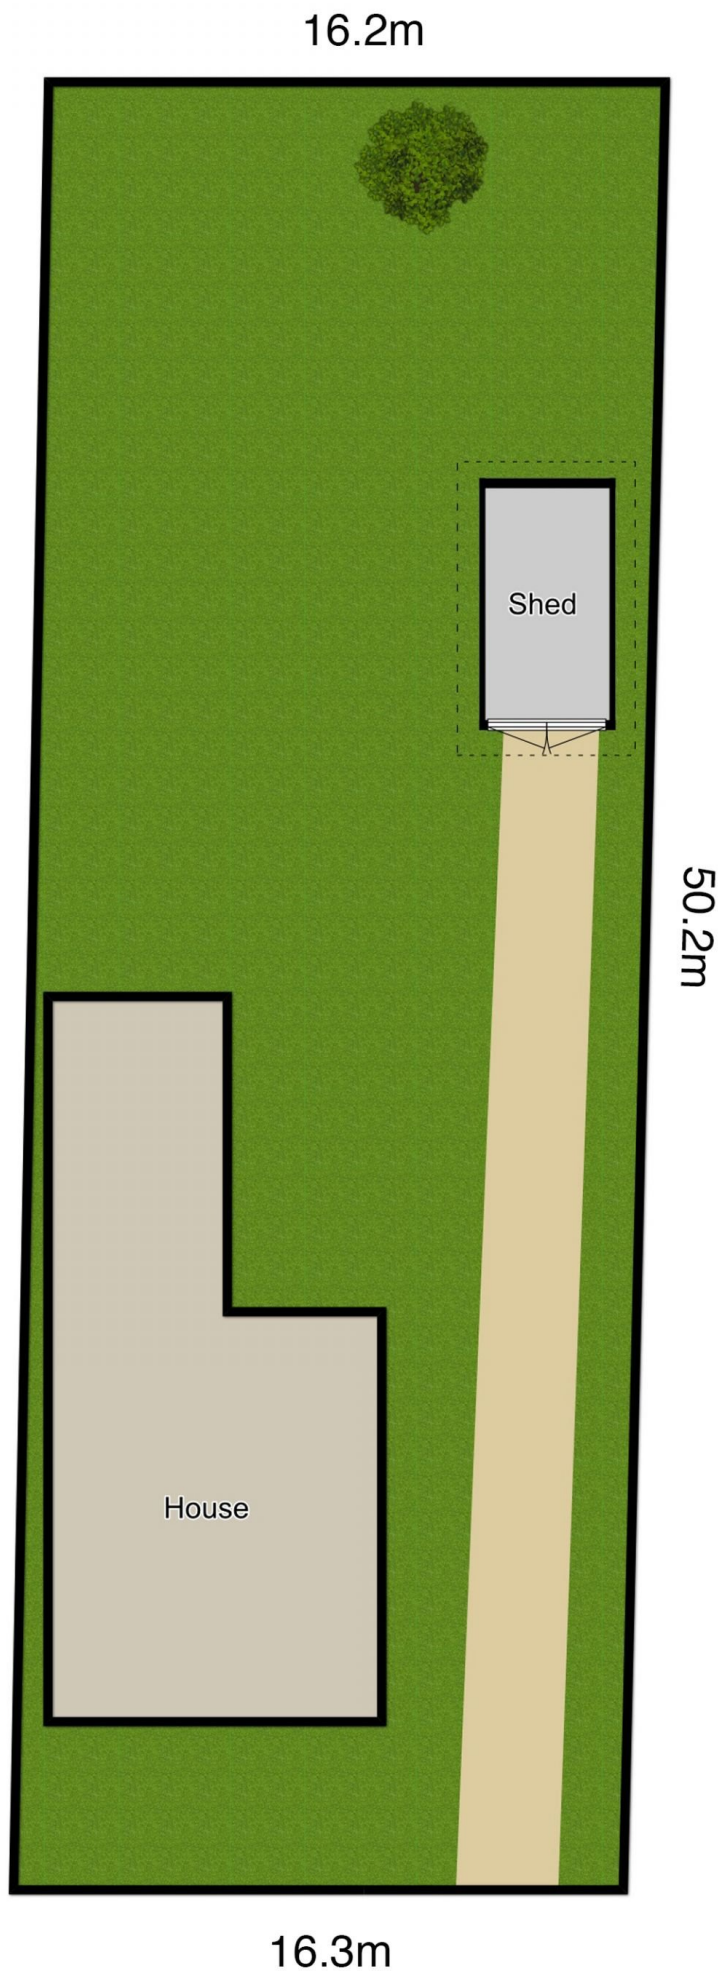

16.2m

50.3m

50.2m

16.3m

Shed

House